


INDEX PART PLAN OF DRAINAGE DIVISION BADIN

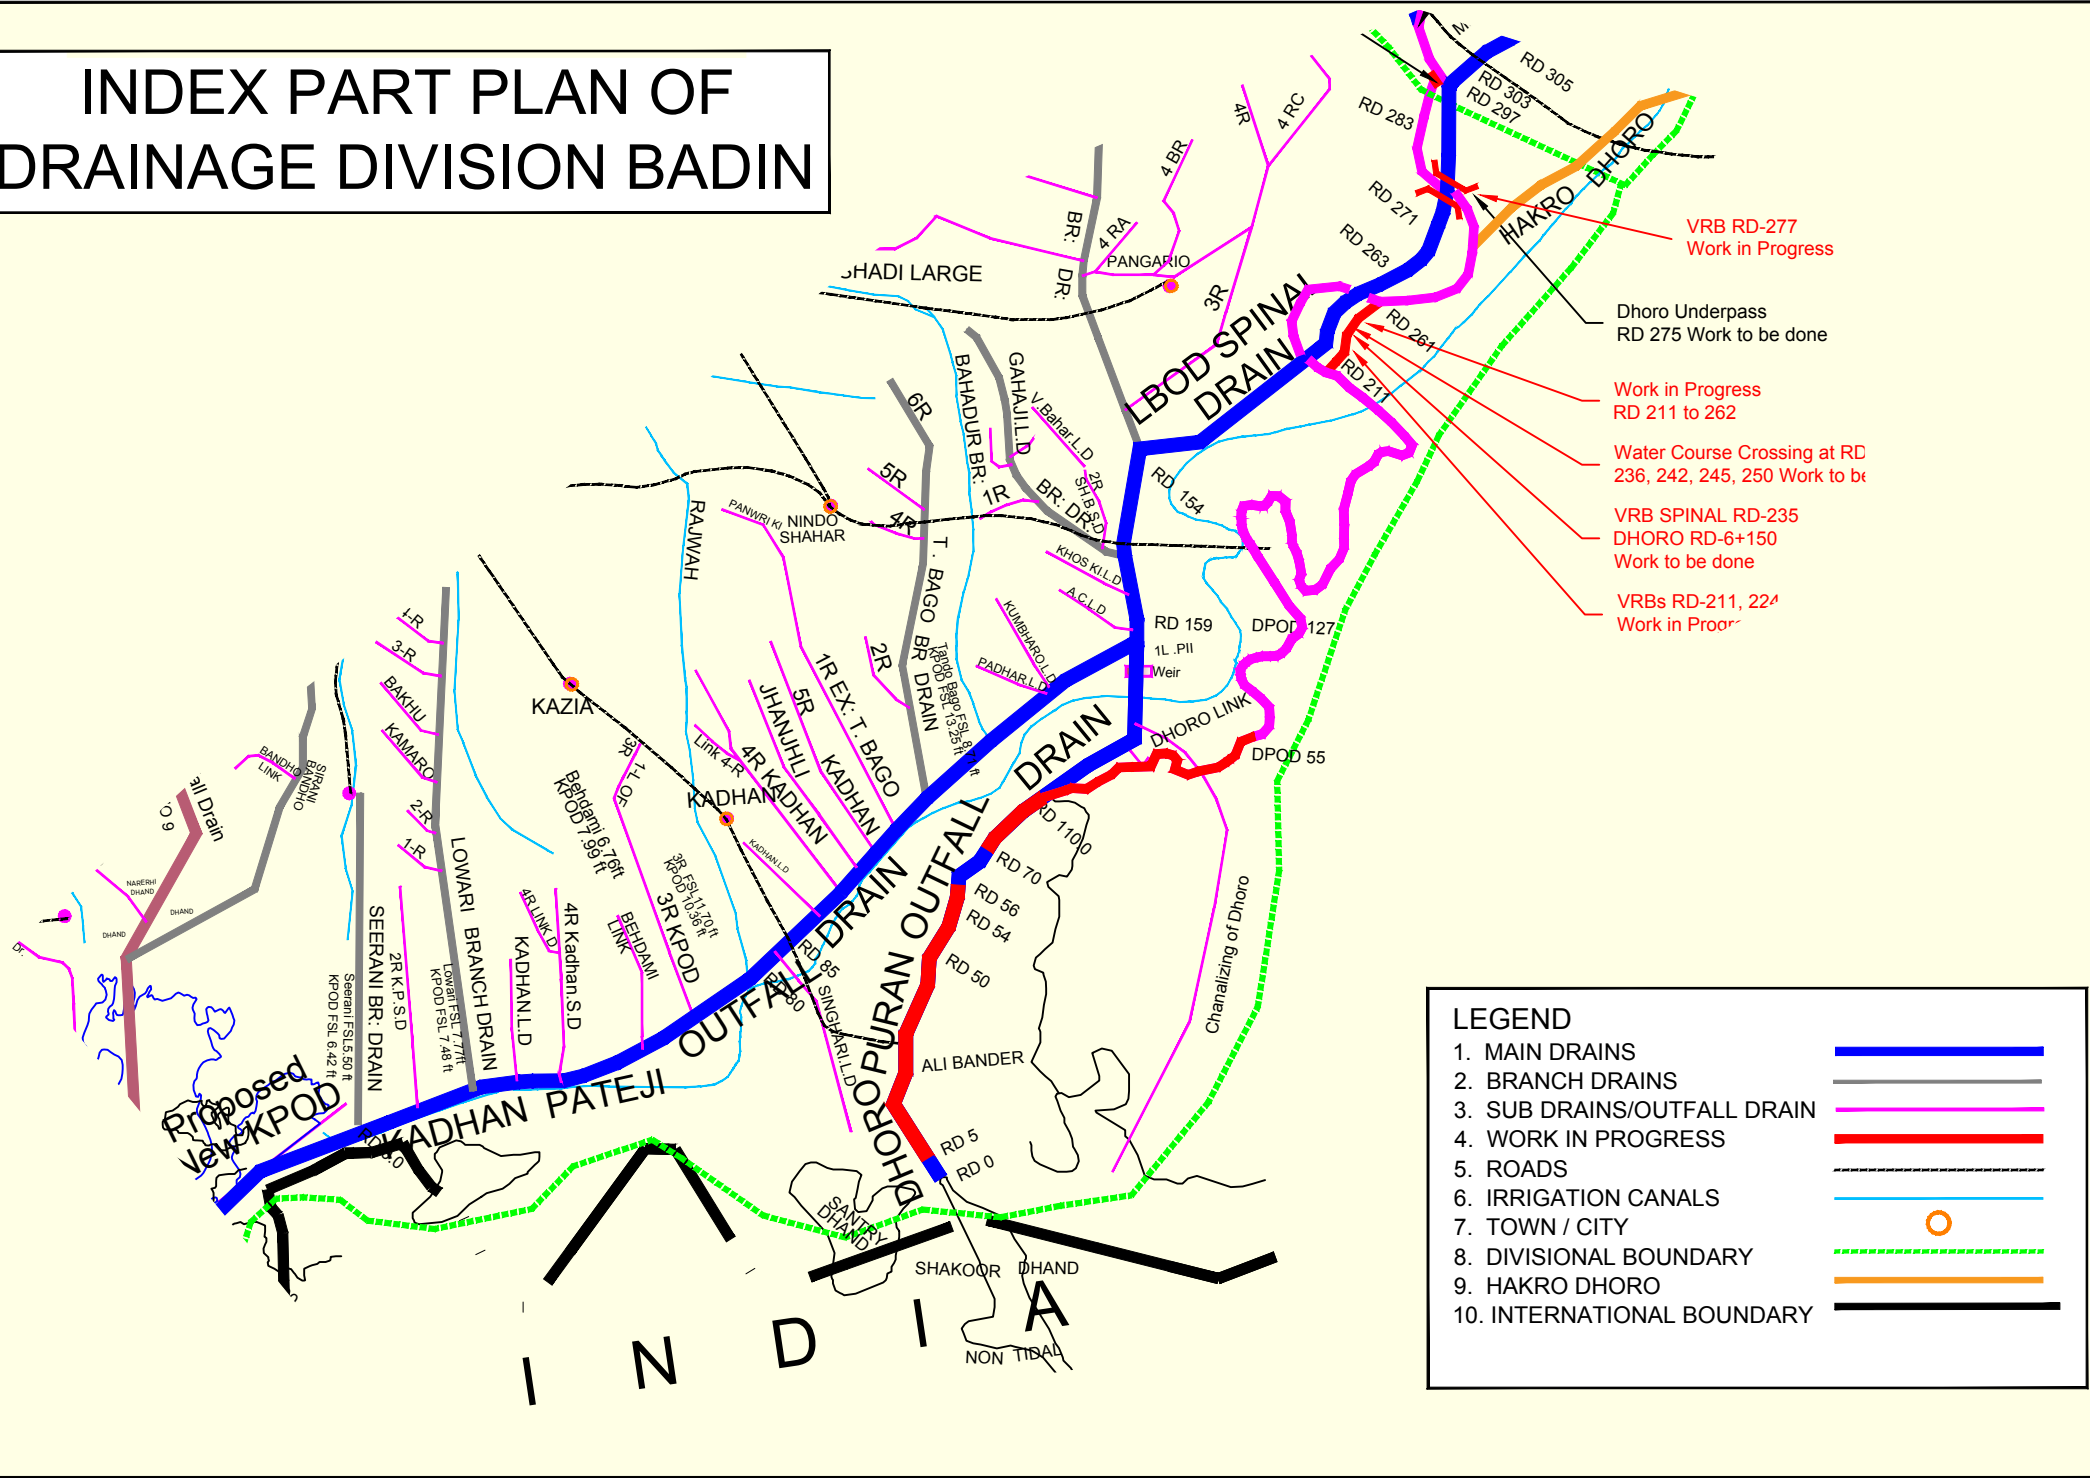

- VRB RD-277 Work in Progress
- Dhoro Underpass RD 275 Work to be done
- Work in Progress RD 211 to 262
- Water Course Crossing at RD 236, 242, 245, 250 Work to be done
- VRB SPINAL RD-235 DHORO RD-6+150 Work to be done
- VRBs RD-211, 224 Work in Progress

LEGEND

1. MAIN DRAINS	
2. BRANCH DRAINS	
3. SUB DRAINS/OUTFALL DRAIN	
4. WORK IN PROGRESS	
5. ROADS	
6. IRRIGATION CANALS	
7. TOWN / CITY	
8. DIVISIONAL BOUNDARY	
9. HAKRO DHORO	
10. INTERNATIONAL BOUNDARY	